

LAYOUT PLAN FOR RESIDENTIAL SCHEME IN KH.NO. 1435/3160 3465/1436 VILLAGE:- TULERA, TEHSIL AND DISTT ALWAR (RAJ.)

SCALE:- 1 : 450

OWNER :-


- (1) SH. ASHOK GUPTA S/O SH. PURAN MAL GUPTA
- (2) SH. GIRAJ PRASAD AGARWAL S/O SH. MANGTU RAM AGARWAL
- (3) SH. TARA CHAND GUPTA HUF S/O SH. PURAN MAL GUPTA
- (4) SH. DEEPAK KHANDLWAL S/O SH. MAHESH CHAND KHANDLWAL
- (5) SH. SUBHASH KHANDLWAL S/O SH. HARI NARYAN KHANDLWAL

AREA DETAILS

TOTAL PLOT AREA = 9211.00 SQM

S.No.	USES	AREA IN SQM	PERCENTAGE
1	RESIDENTIAL	4760.90	51.69 %
2	COMMERCIAL	288.20	03.13 %
3	FACILITY & MOBILE TOWER	351.48	03.81 %
4	GREEN	989.30	10.74 %
5	CIRCULATION	2821.12	30.63 %
TOTAL		9211.00	100.00 %

NOTE:-
(1) SCHEME BOUNDARY SHOWN
(2) KHASRA BOUNDARY SHOWN
(3) EXISTING COMPOUND WALL
(4) H.T. LINE SHOWN

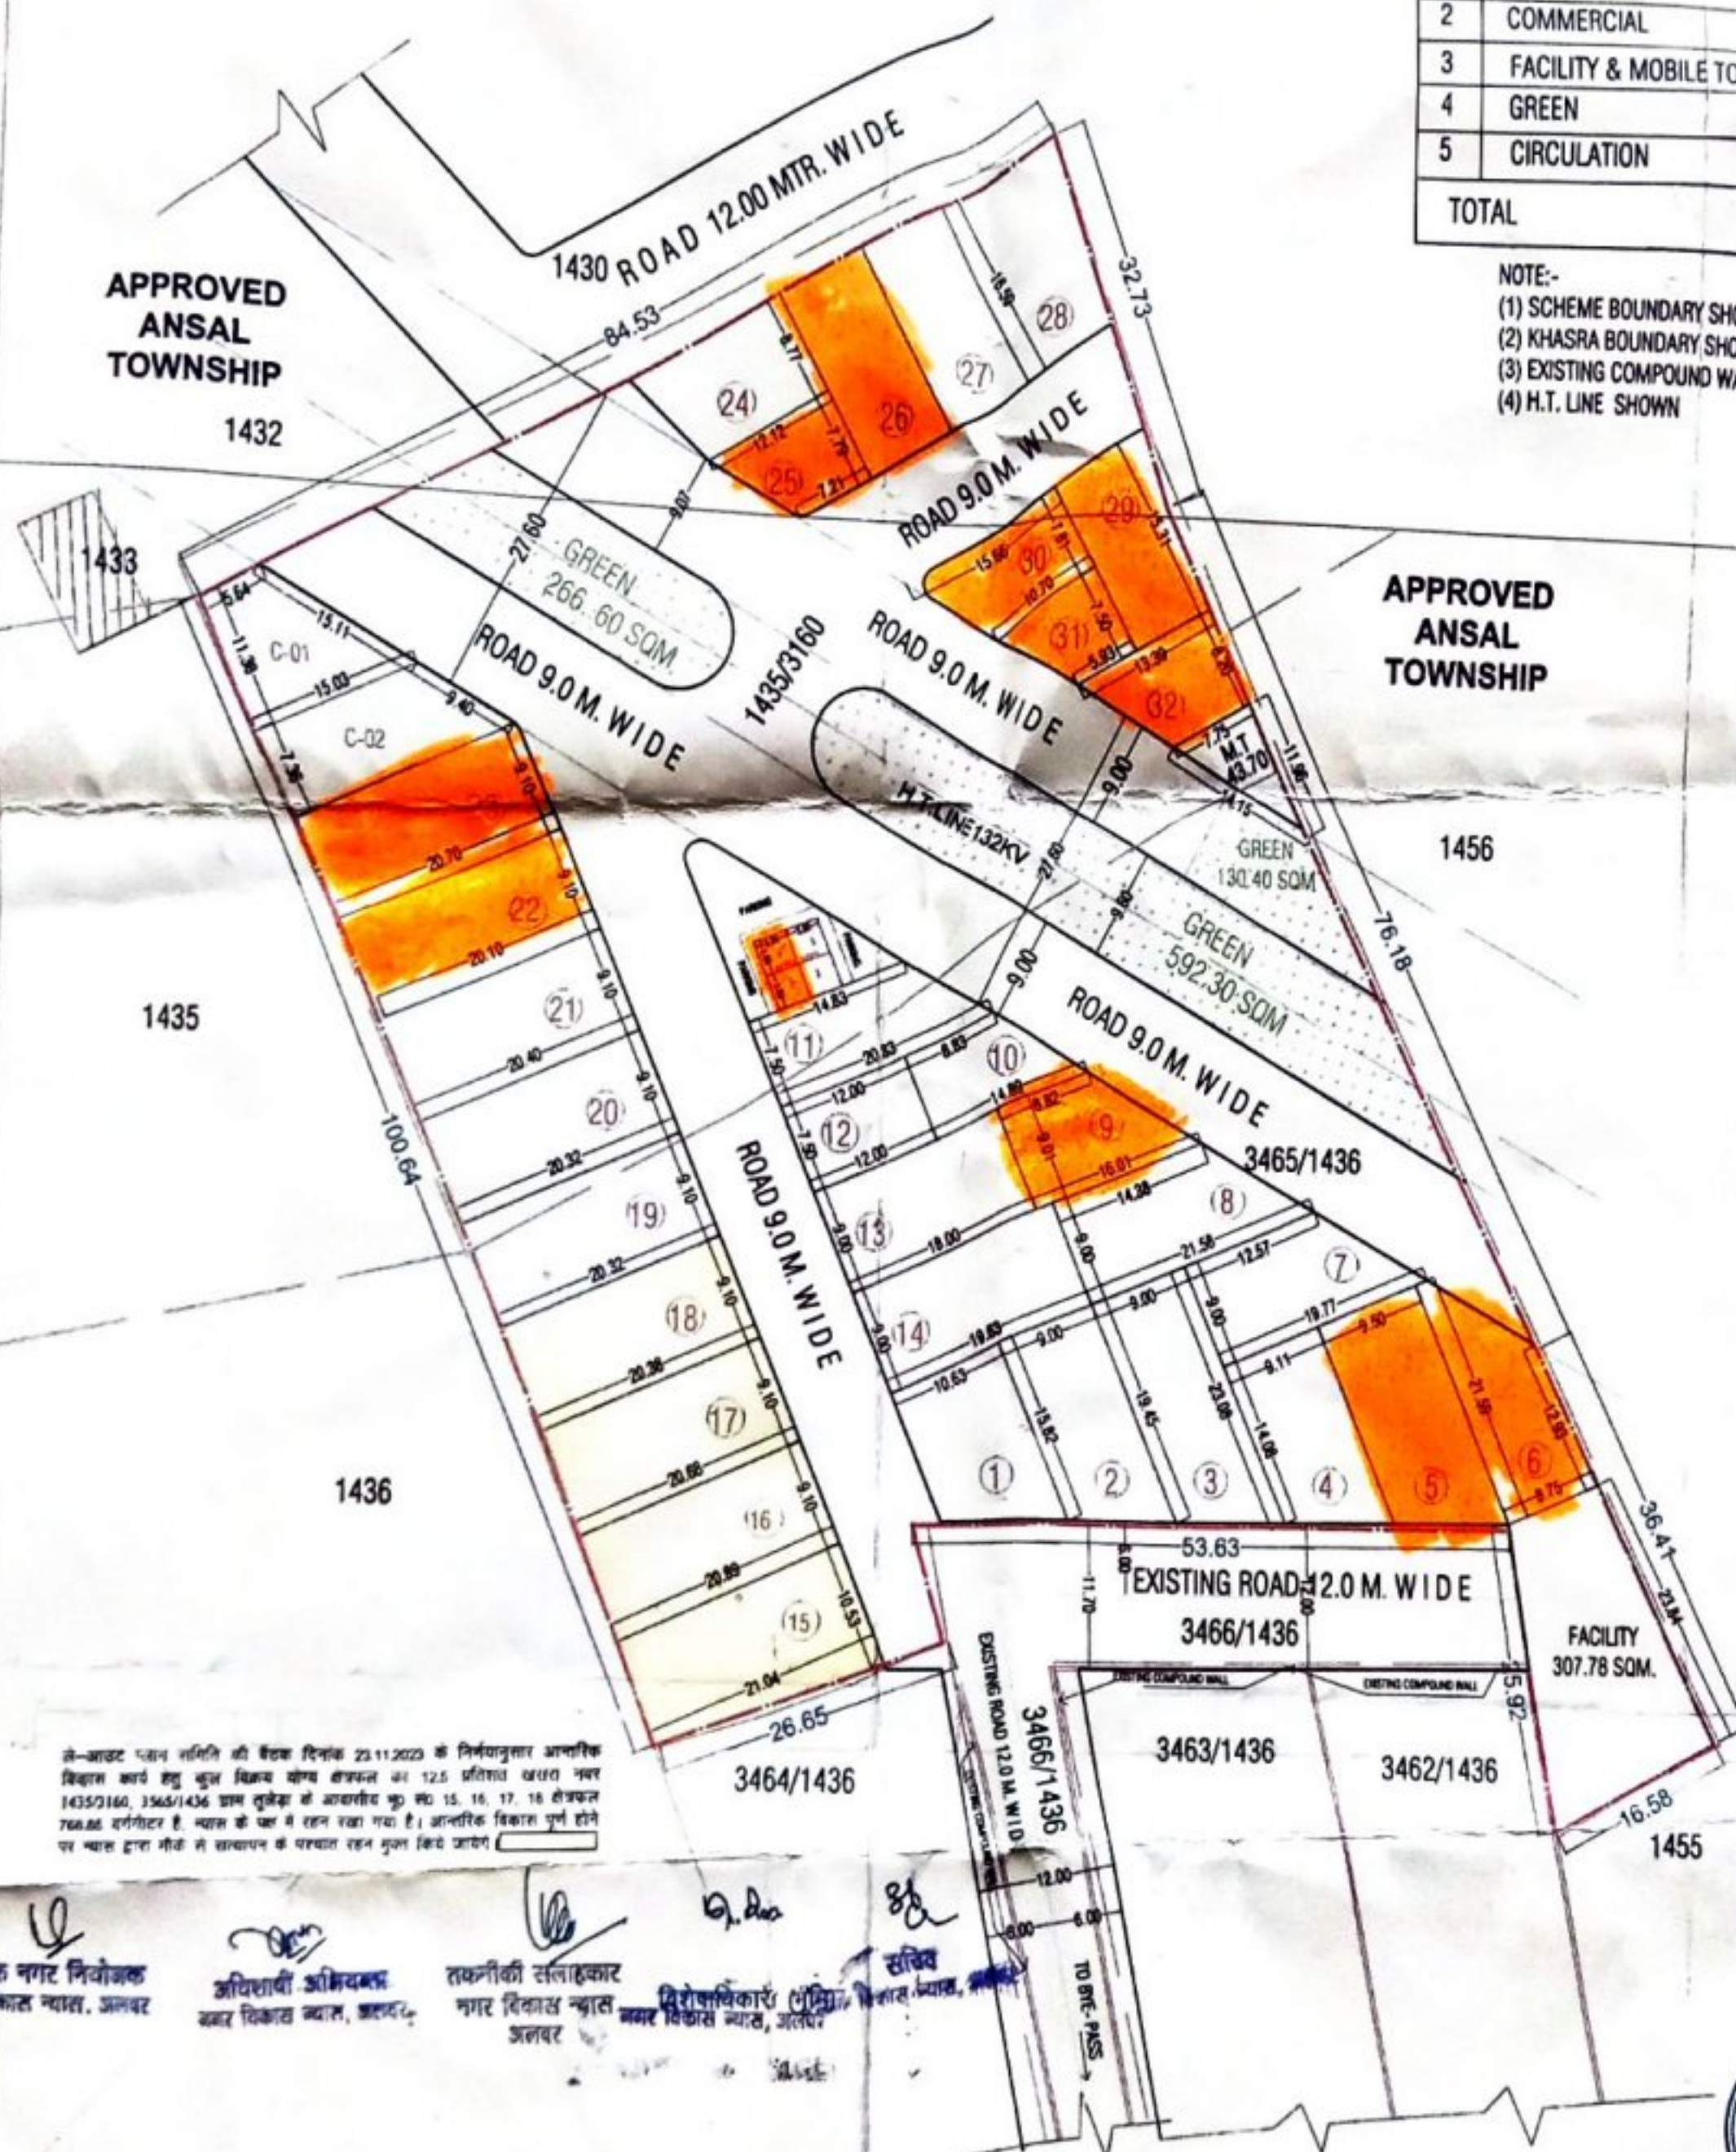

ANSAL PLOT
No-05, 06, 09
22, 23, 25
26, 29, 30
31, 32
SHOPPO - 01, 04
TOTAL - 2 SHOP

जो-आउट प्लान नमूने की संख्या दिनांक 23.11.2022 के निर्माणानुसार आगामी विकास कार्य हेतु भूमि विभाग को सौंपा जा रहा है। 12.5 प्रतिशत खसरा नंबर 1435/3160, 3465/1436 वाले प्लॉटों को आगामी 15, 16, 17, 18 सेक्टर में 768.86 वर्गमीटर है। प्लान को पत्र में रहने रखा गया है। आगामी विकास पूर्ण होने पर प्लान द्वारा मौजूद न संचालन के पश्चात रहने मुक्त किए जाएंगे।

सहायक नगर निवासी
नगर विकास न्याय, अलवर

अधिसूची अधिकारी
नगर विकास न्याय, अलवर

तकनीकी सलाहकार
नगर विकास न्याय, अलवर

निरीक्षणकर्ता (भूमि)
नगर विकास न्याय, अलवर

सचिव
नगर विकास न्याय, अलवर

SIG. OF APPLICANT



SIG. OF ARC/ENG.