



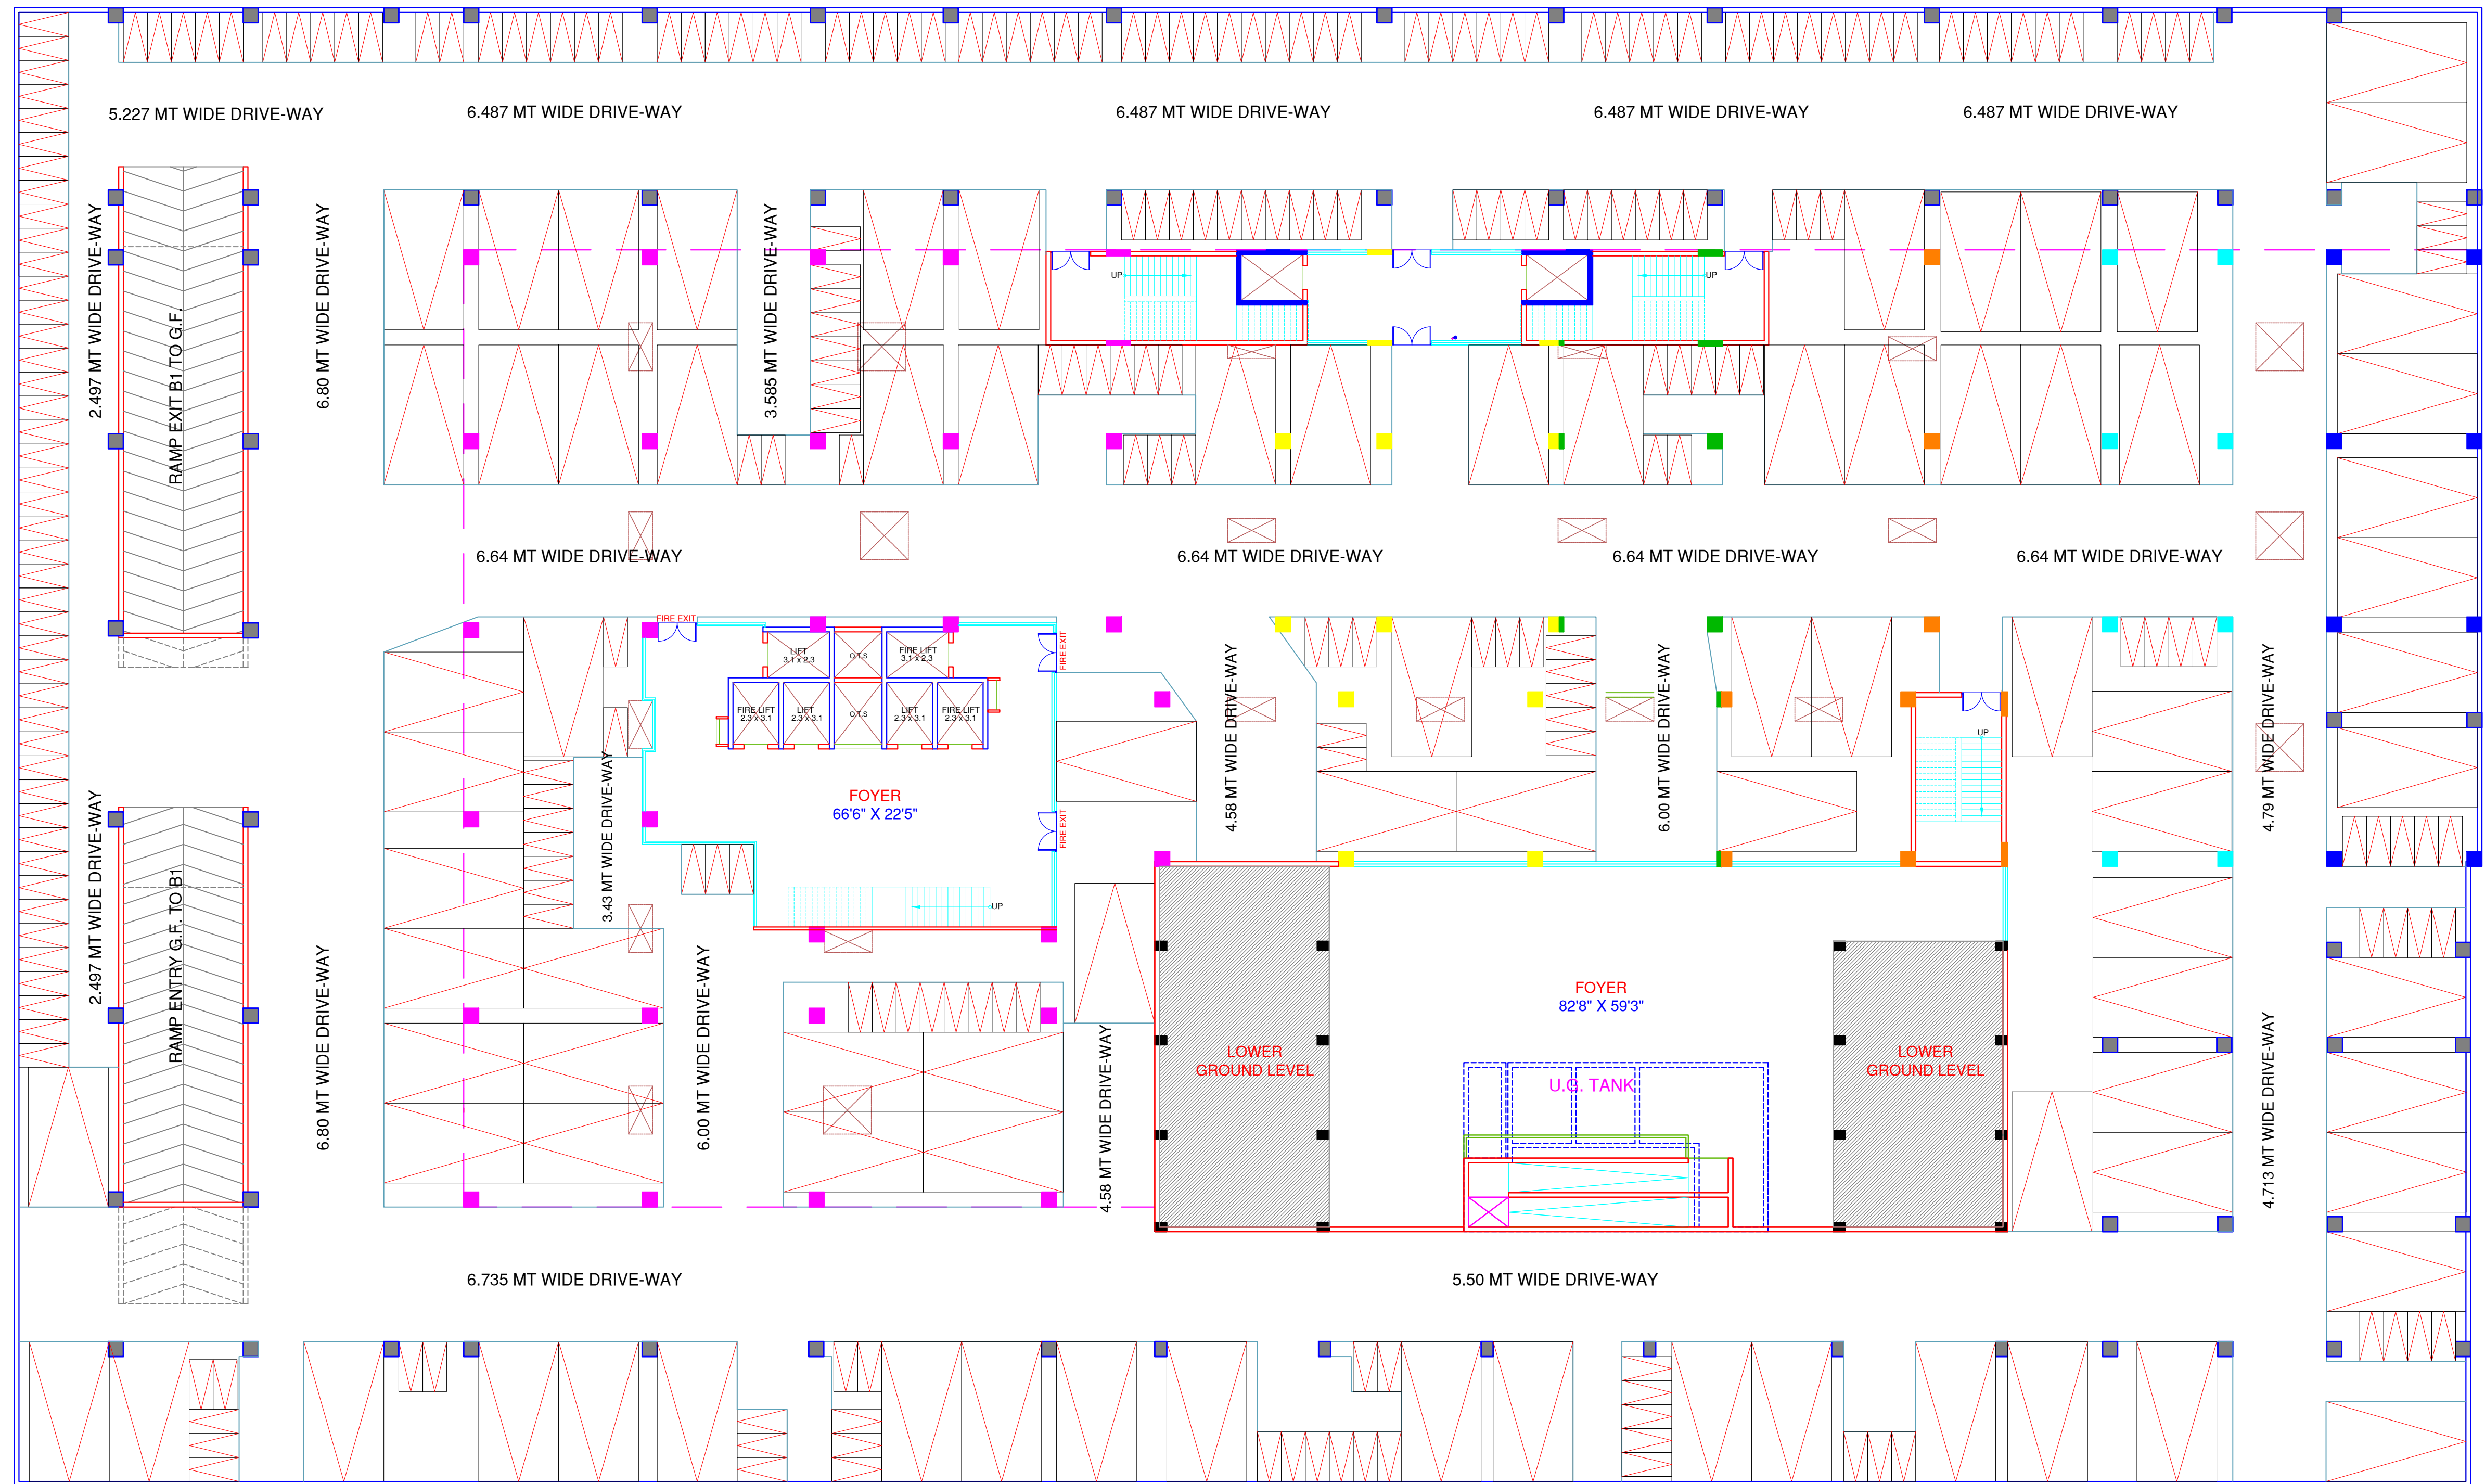

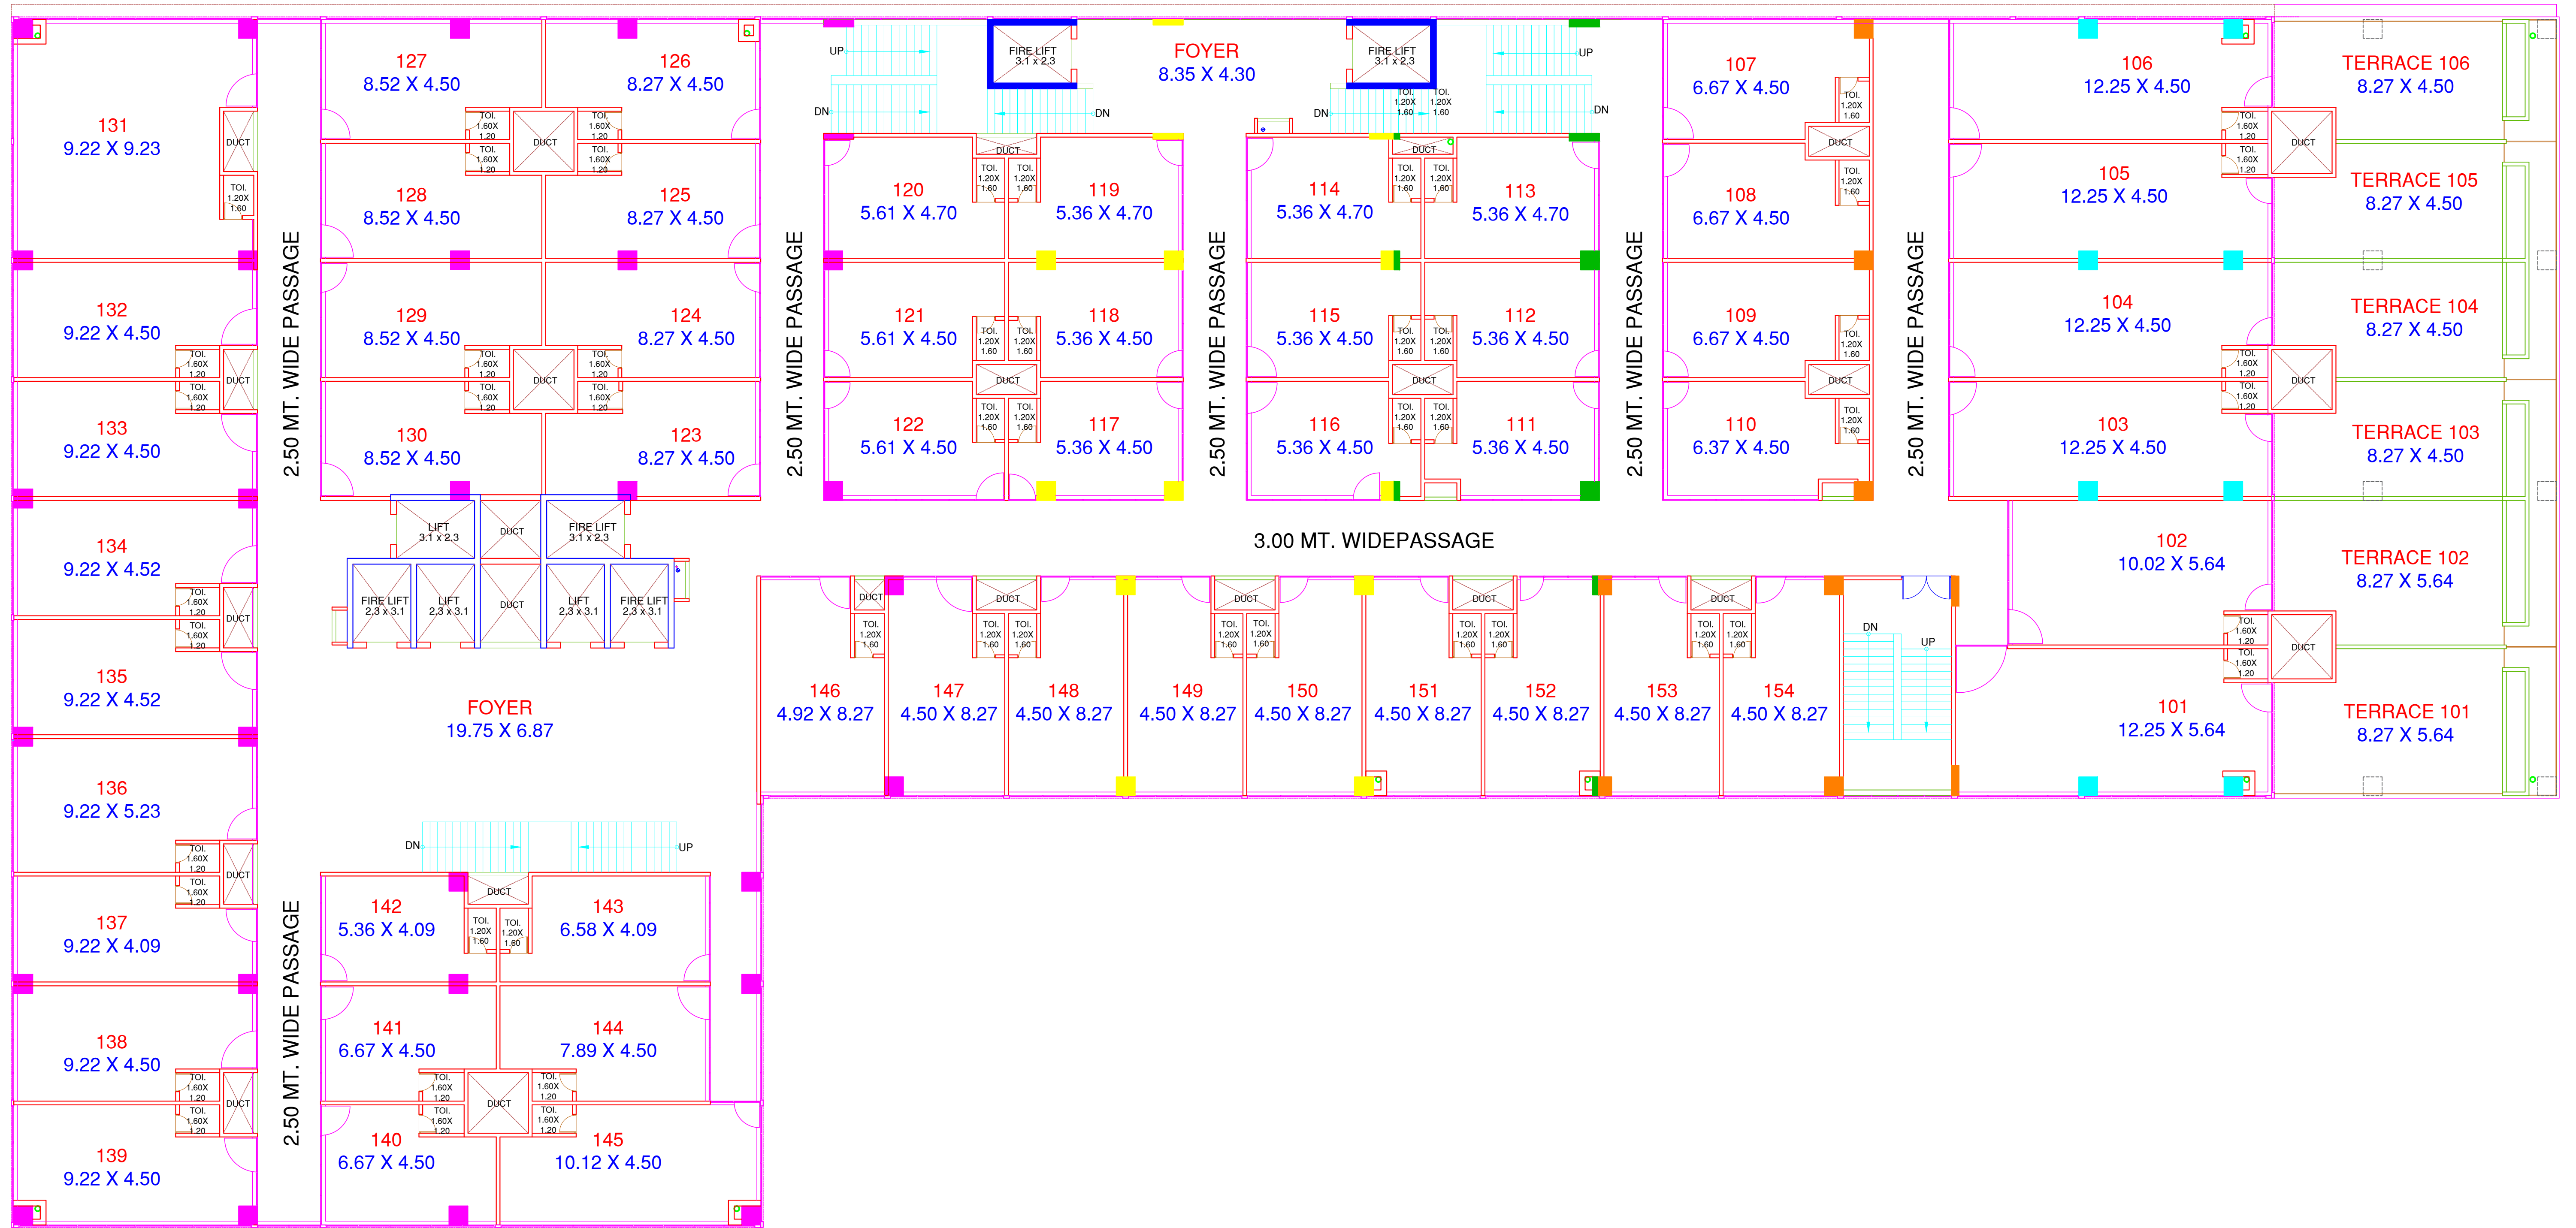

STRUCTURE CONSULTANT



MEP DESIGN CONSULTANT



PROJECT : DHOLERA ICONIC


DRG TITLE : FIRST FLOOR PLAN

DATE : 01-01-2026

SCALE : N.T.S.

DRAWN BY : YASH.I.

CHECKED BY :

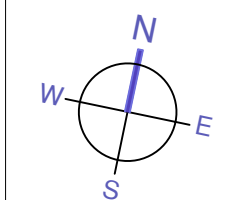

Levitant Design
+91 9737111980
Email : design@medigence.global
223, Fortune Business Hub,
Nr Shell Petrol Pump,
Science City Road, Ahmedabad 380060



